



COLLEGE OF
HEALTH AND HUMAN SERVICES
SECOND FLOOR PLAN




COLLEGE OF HEALTH AND HUMAN SERVICES
BUILDING #145
SECOND FLOOR PLAN

 

WESTERN MICHIGAN UNIVERSITY
WMU PHYSICAL PLANT MAINTENANCE SERVICES
 FILE NUMBER: _____ DATE: _____
 DATE: 07/2007
 DRAWN BY: SARA BATEL
 CHECKED BY: MICHAEL HOBSONSON
 PROJECT NO: _____
 SHEET 1 of 1
 PRELIMINARY
 CONTRIBUTION
 FINAL

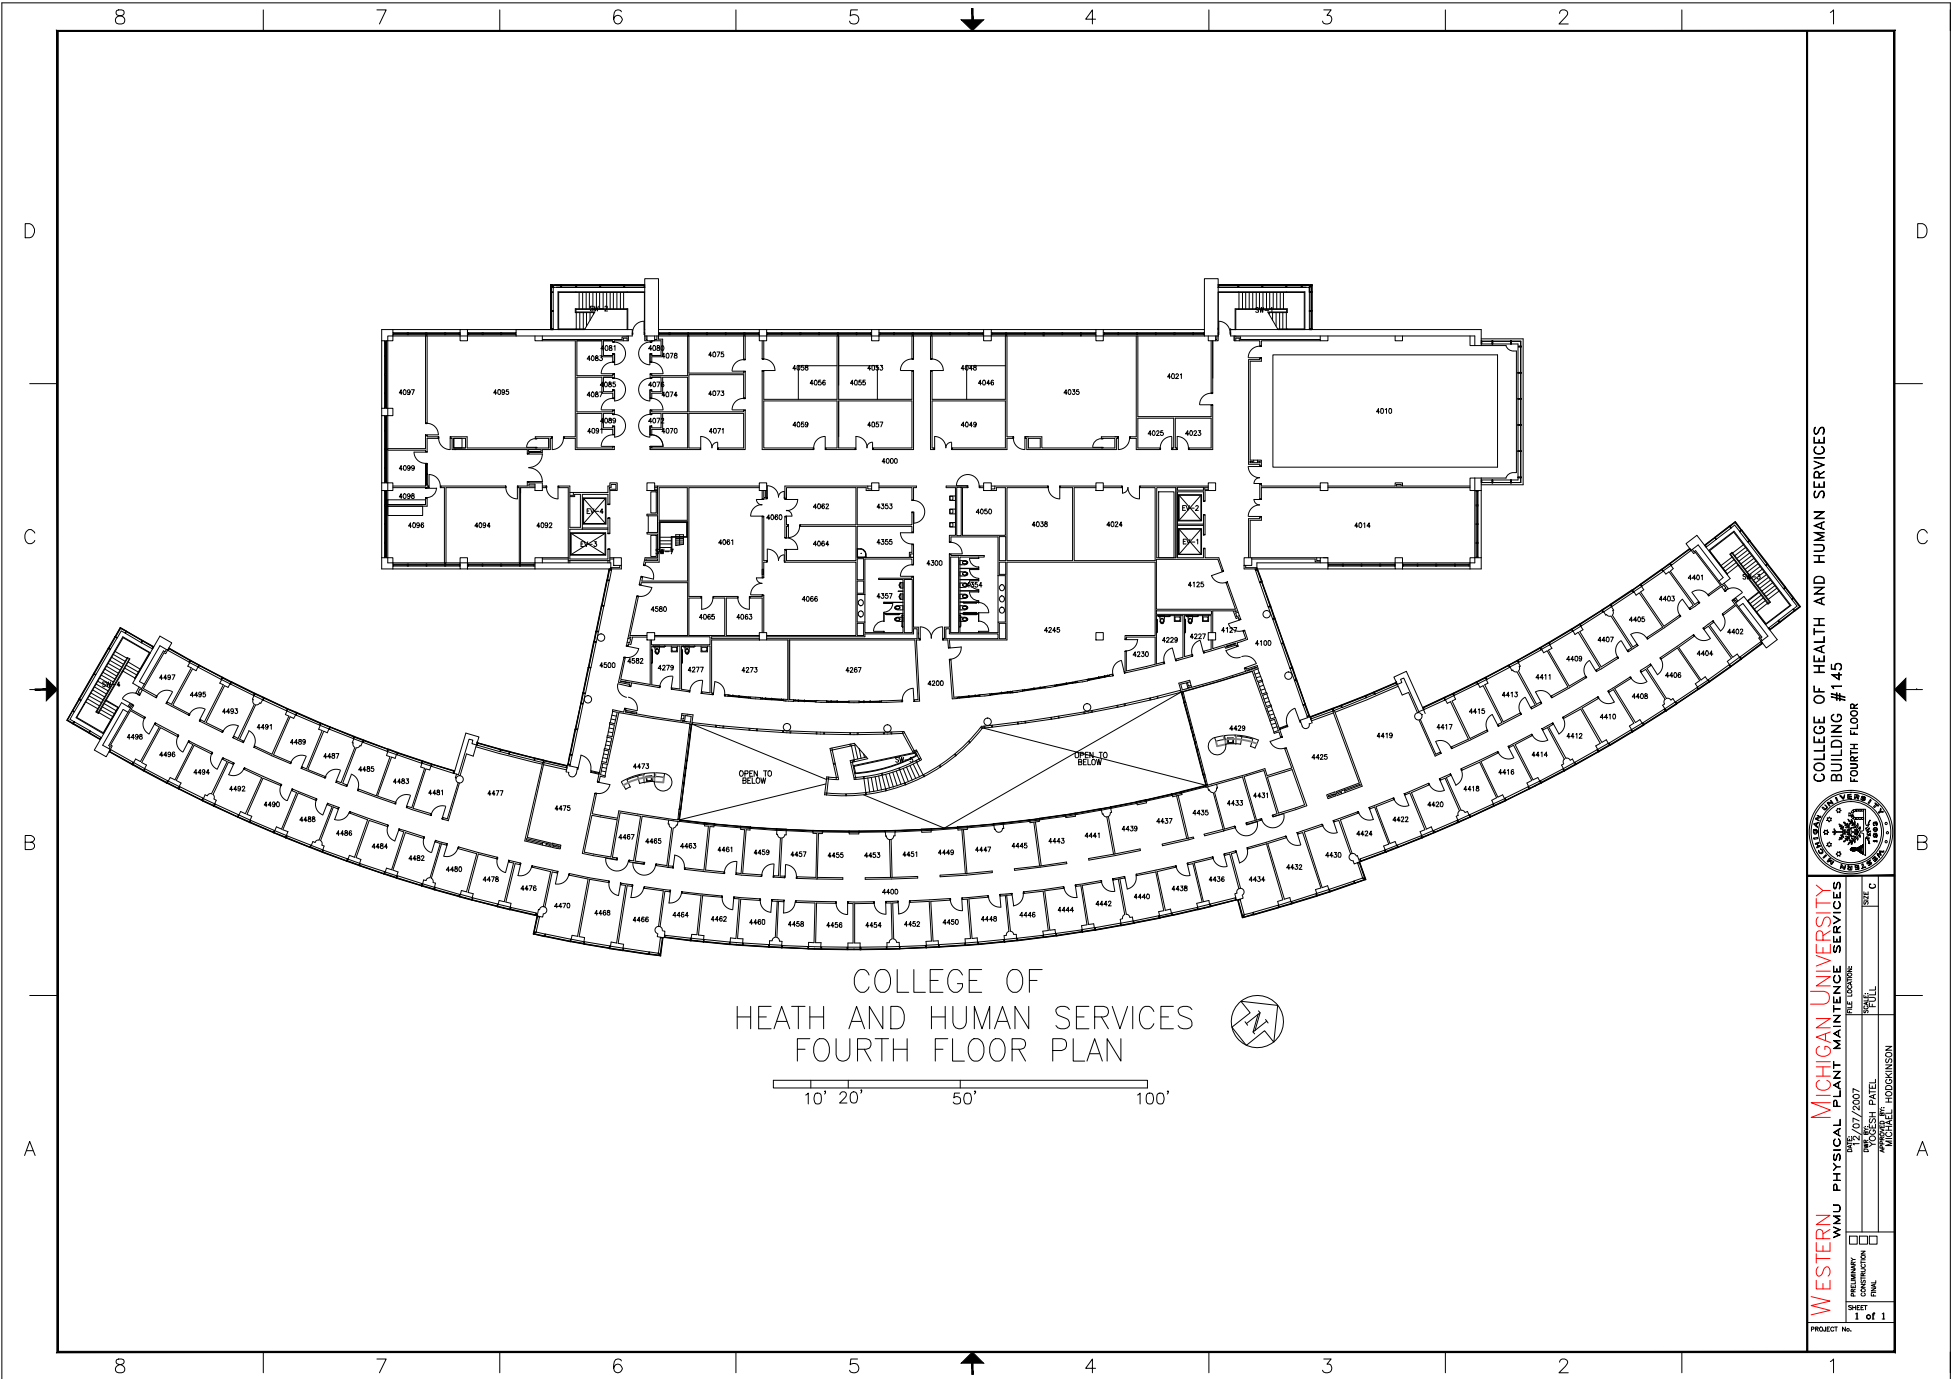

COLLEGE OF
HEATH AND HUMAN SERVICES
FOURTH FLOOR PLAN

 

COLLEGE OF HEALTH AND HUMAN SERVICES
BUILDING #145
FOURTH FLOOR



WESTERN MICHIGAN UNIVERSITY
WMU PHYSICAL PLANT MAINTENANCE SERVICES

PROJECT NO. _____
SHEET 1 of 1
DATE: 07/2007
DRAWN BY: MICHAEL HOBSONSON
CHECKED BY: _____
SCALE: FULL
FILE NUMBER: _____

PRELIMINARY
CONSTRUCTION
FINAL